

3595

1640

2824

300

300

963

1112

126/1

Zufahrt

3841

1112

2546

125/2


1752

1701

P17

SCHUTZZONE P17

Z

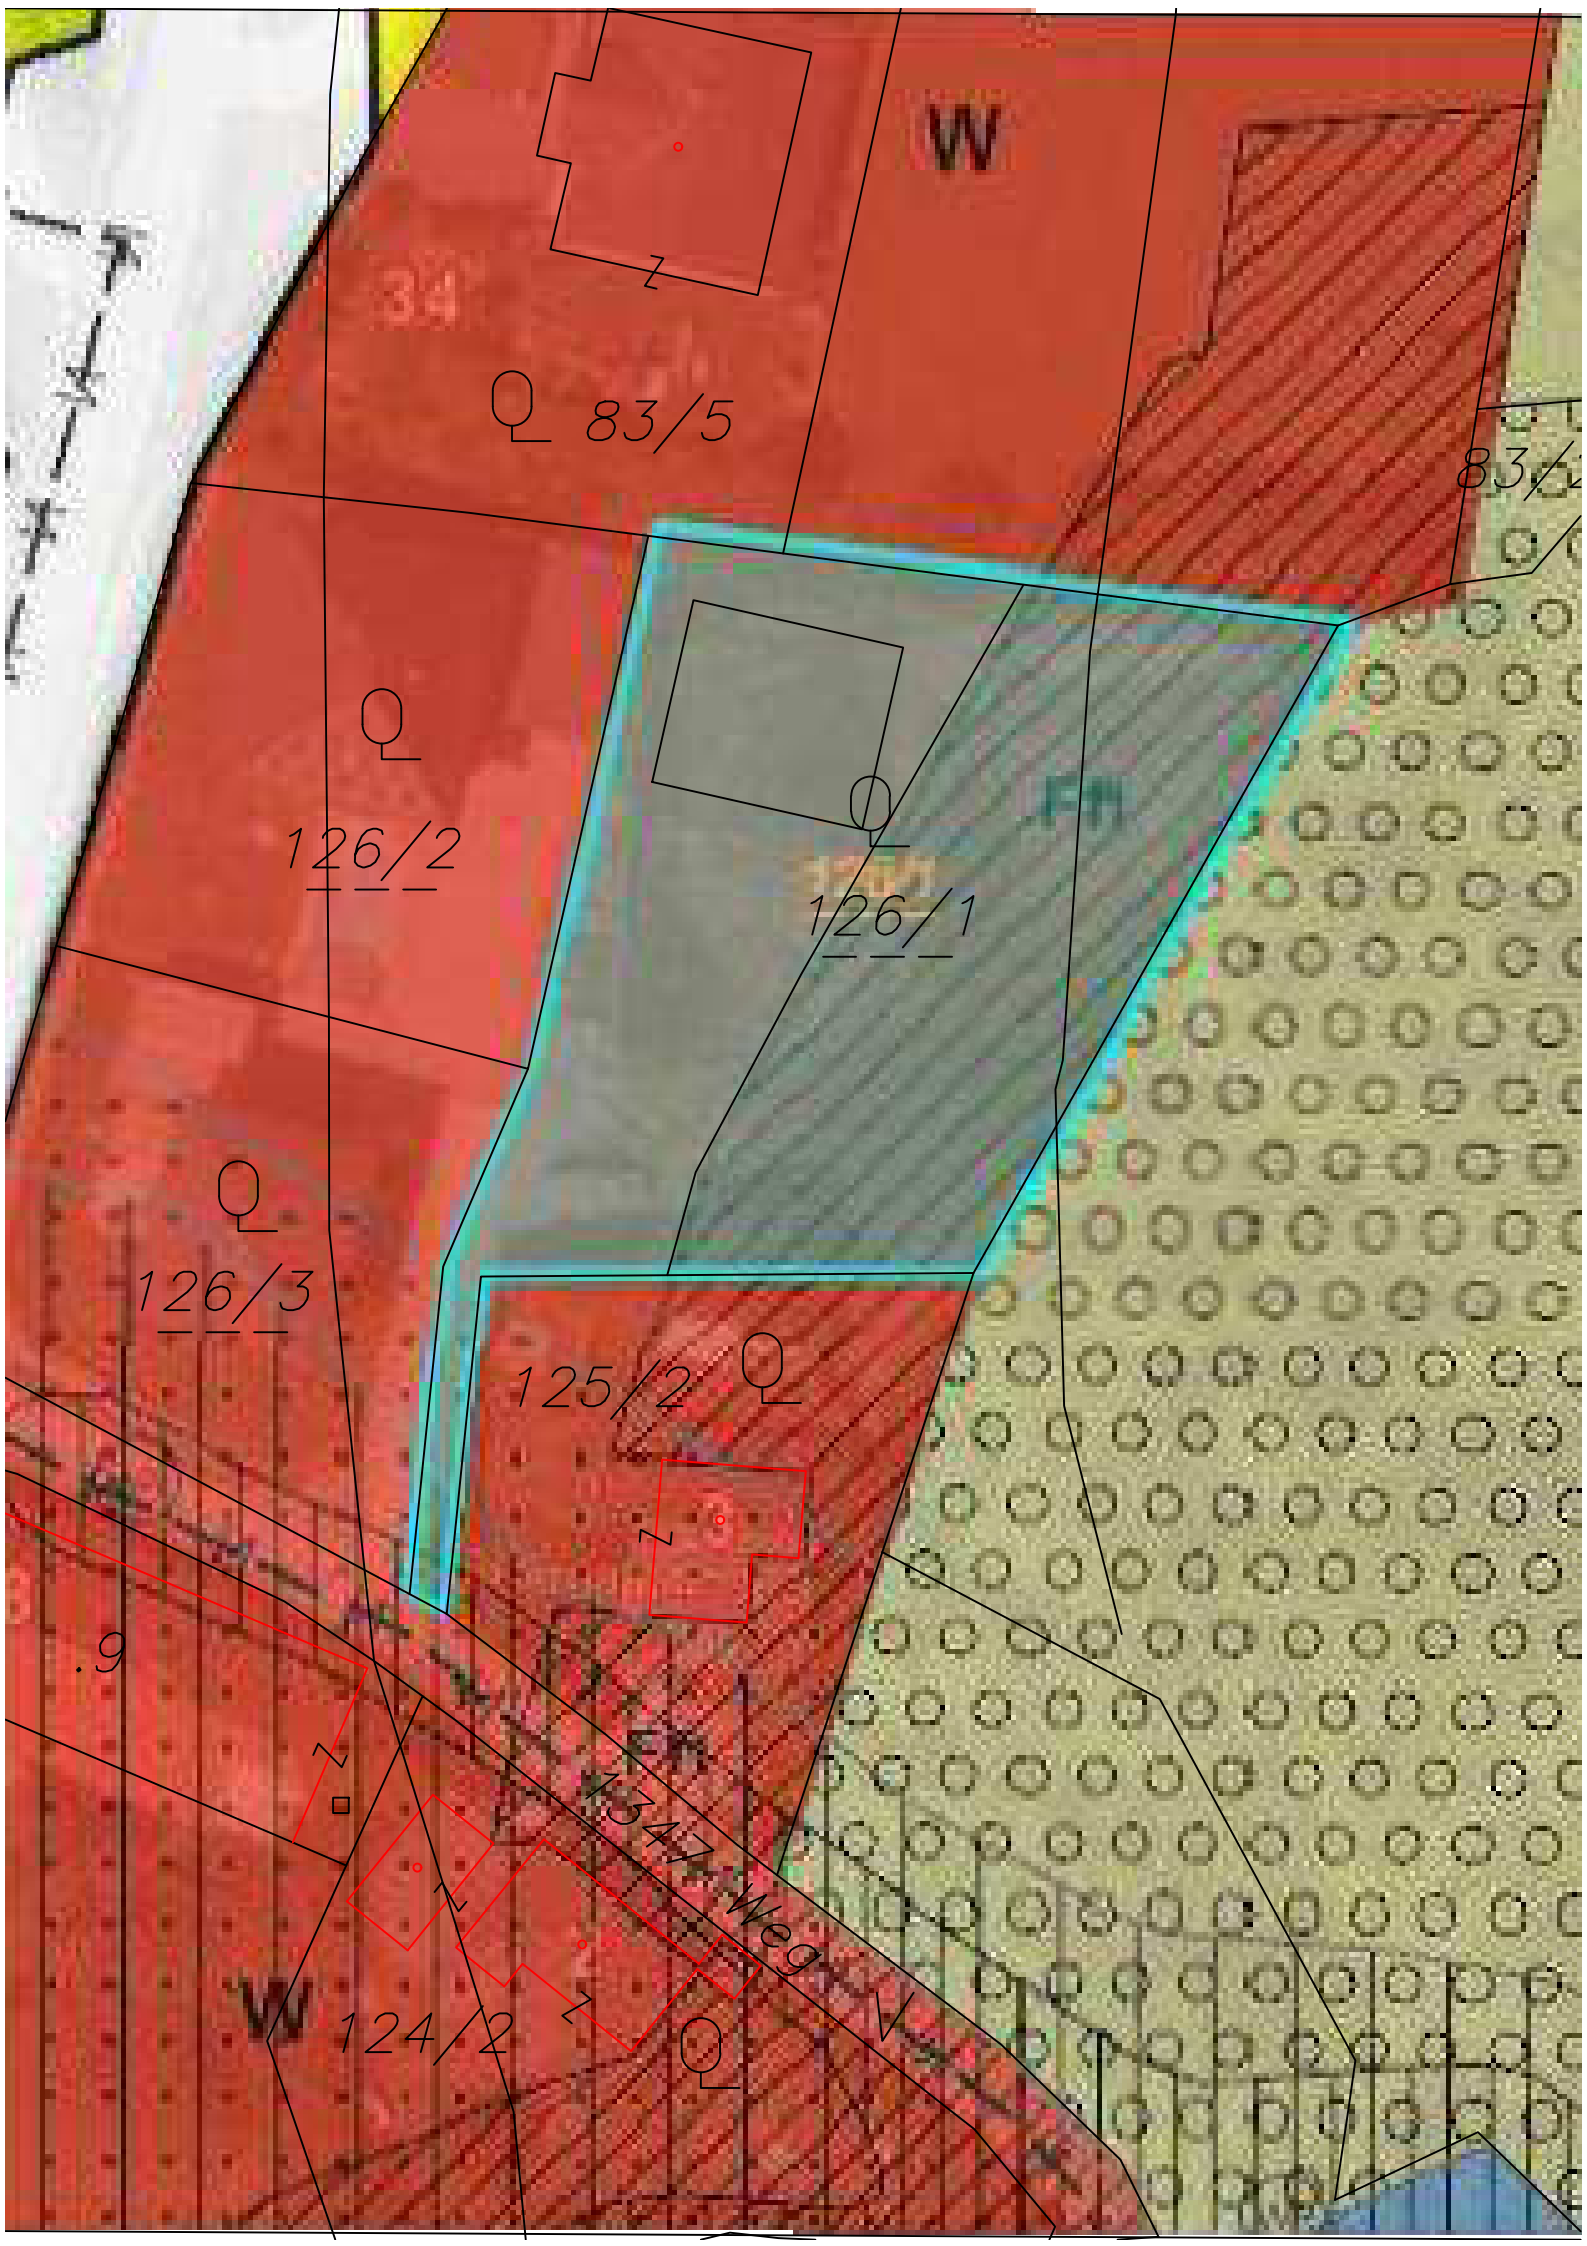

W

Q 83/5

83/5

Q

126/2

126/1

Q

126/3

125/2 Q

.9


1347 Weg

W

124/2

Q

Schnitt A-A  
1:100

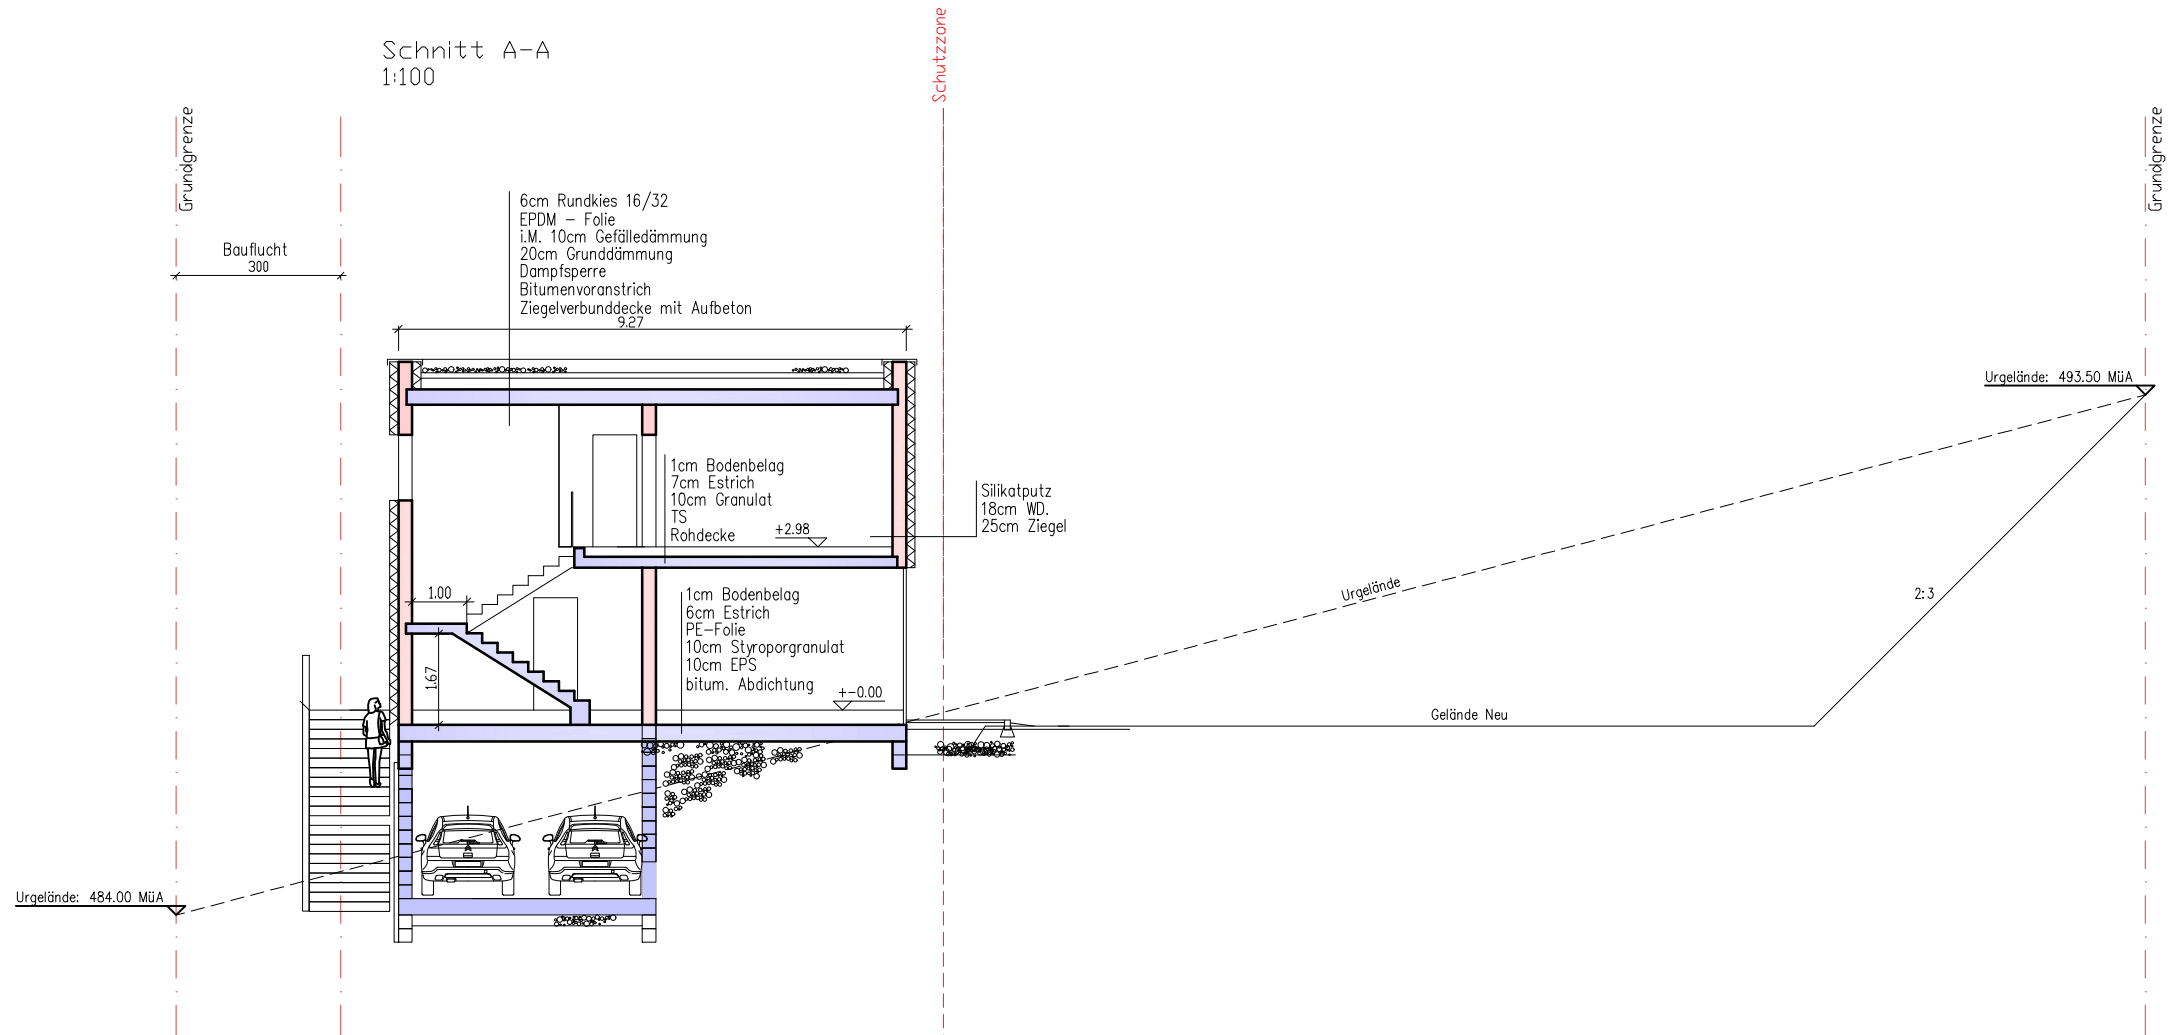

480

80/2

490

500

Q 83/5  
484

83/2

493,5

3595

1640

Q 126/2

2824

963

1112

Q 126/1

3841

Q 126/3


1112

2546

Q 125/2

1701

1752

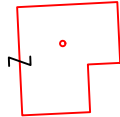


.9

217

1347 Weg

Q 124/2

Q

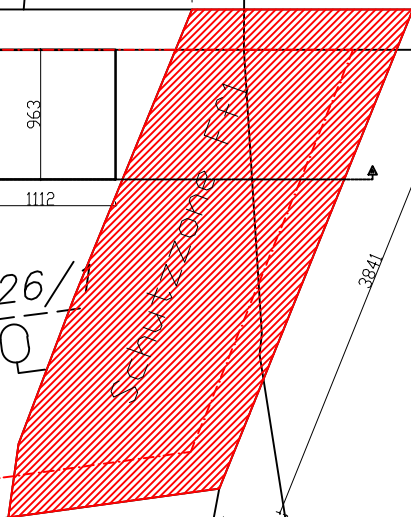

Schutzzone FFV